

Final Plat of Arrowhead Ranch Subdivision

M. PARKERSON
SURVEY NO. 8
ABSTRACT NO. 2056

T. C. R.R. CO.
SURVEY NO. 39
ABSTRACT NO. 1338

T. C. R.R. CO.
SURVEY NO. 9
ABSTRACT NO. 1262

Existing Access Road
Volume 57, Page 278
Deed Records of
Edwards County, Texas

Kenneth Bloss Ward, Bryan Anthony Ward
and Gary Stradley Ward
Certified Copy of Probate Proceedings
for Kenneth W. Ward
Volume 80, Page 555
Deed Records of
Edwards County, Texas

Kenneth W. Ward
Called 645 Acres
Volume 57, Page 278
Deed Records of
Edwards County, Texas

T. C. R.R. CO.
SURVEY NO. 15
ABSTRACT NO. 1265


T. C. R.R. CO.
"M. PARKERSON"
SURVEY NO. 18
ABSTRACT NO. 2945

J. WHITE
SURVEY NO. 4
ABSTRACT NO. 3900

Calvin H. Small, et ux
Called 663.61 Acres
Volume 139, Pg. 665
Official Public Records of
Edwards County, Texas

T. C. R.R. CO.
"E. CALDER"
SURVEY NO. 36
ABSTRACT NO. 2437

Melvin D. Wyatt, et ux
Tract Five: Called 100.393 Ac.
Volume 219, Page 704
Official Public Records of
Edwards County, Texas

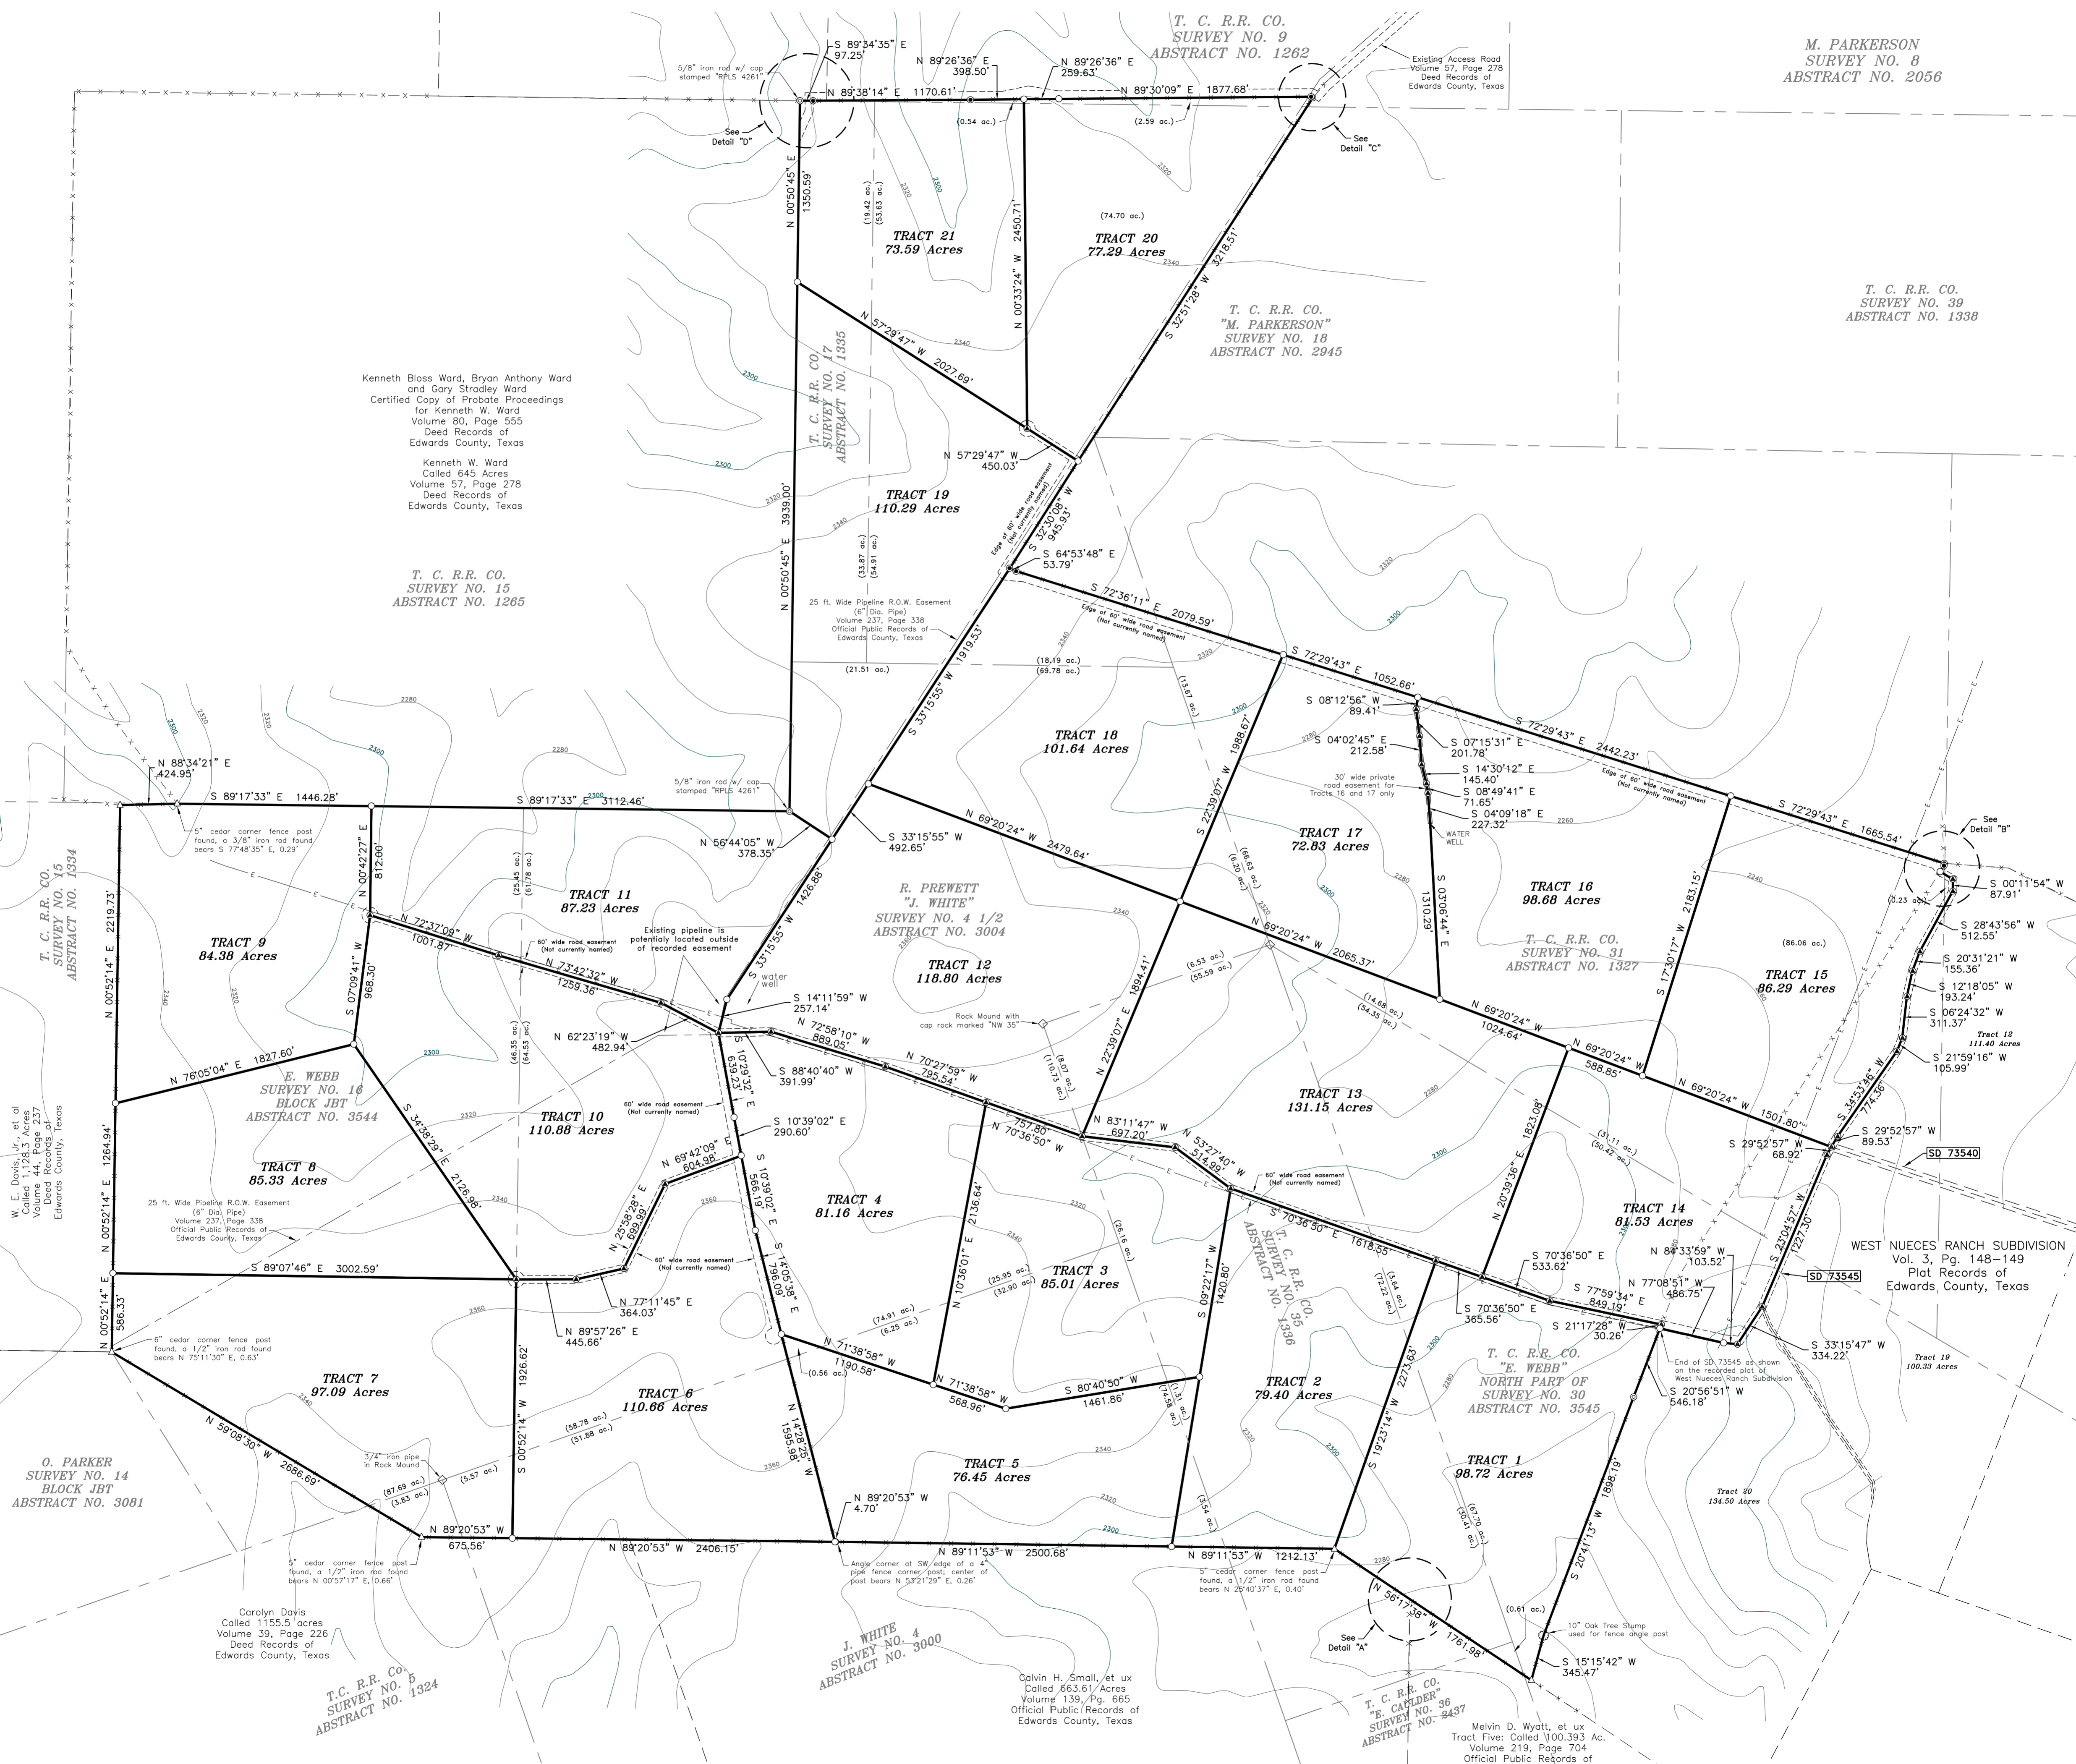

T. C. R.R. CO.
SURVEY NO. 15
ABSTRACT NO. 1334

W. E. Davis, Jr., et al
Called 1,128.3 Acres
Volume 44, Page 237
Deed Records of
Edwards County, Texas

O. PARKER
SURVEY NO. 14
BLOCK JBT
ABSTRACT NO. 3081

Carolyn Davis
Called 1155.5 acres
Volume 39, Page 226
Deed Records of
Edwards County, Texas

T. C. R.R. CO.
SURVEY NO. 5
ABSTRACT NO. 1324

WEST NUECES RANCH SUBDIVISION
Vol. 3, Pg. 148-149
Plat Records of
Edwards County, Texas

Tract 12
111.40 Acres

Tract 19
100.33 Acres

Tract 20
194.50 Acres

Tract 15
96.29 Acres

Tract 16
98.68 Acres

Tract 17
72.83 Acres

Tract 18
101.64 Acres

Tract 19
110.29 Acres

Tract 20
77.29 Acres

Tract 21
73.59 Acres

TRACT 9
84.38 Acres

TRACT 8
85.33 Acres

TRACT 7
97.09 Acres

TRACT 6
110.66 Acres

TRACT 10
110.88 Acres

TRACT 11
87.23 Acres

TRACT 12
118.80 Acres

TRACT 3
85.01 Acres

TRACT 4
81.16 Acres

TRACT 5
76.45 Acres

TRACT 13
131.15 Acres

TRACT 14
84.53 Acres

TRACT 2
79.40 Acres

TRACT 1
98.72 Acres